







# PALM SPRINGS HIGH SCHOOL SEISMIC MODERNIZATION

## SITE CODE PLAN LEGEND

-  NEW BUILDING AREA
-  EXISTING BUILDING
-  EXISTING BUILDING TO BE MODERNIZED
-  AREA OF NEW HARDSCAPE WORK



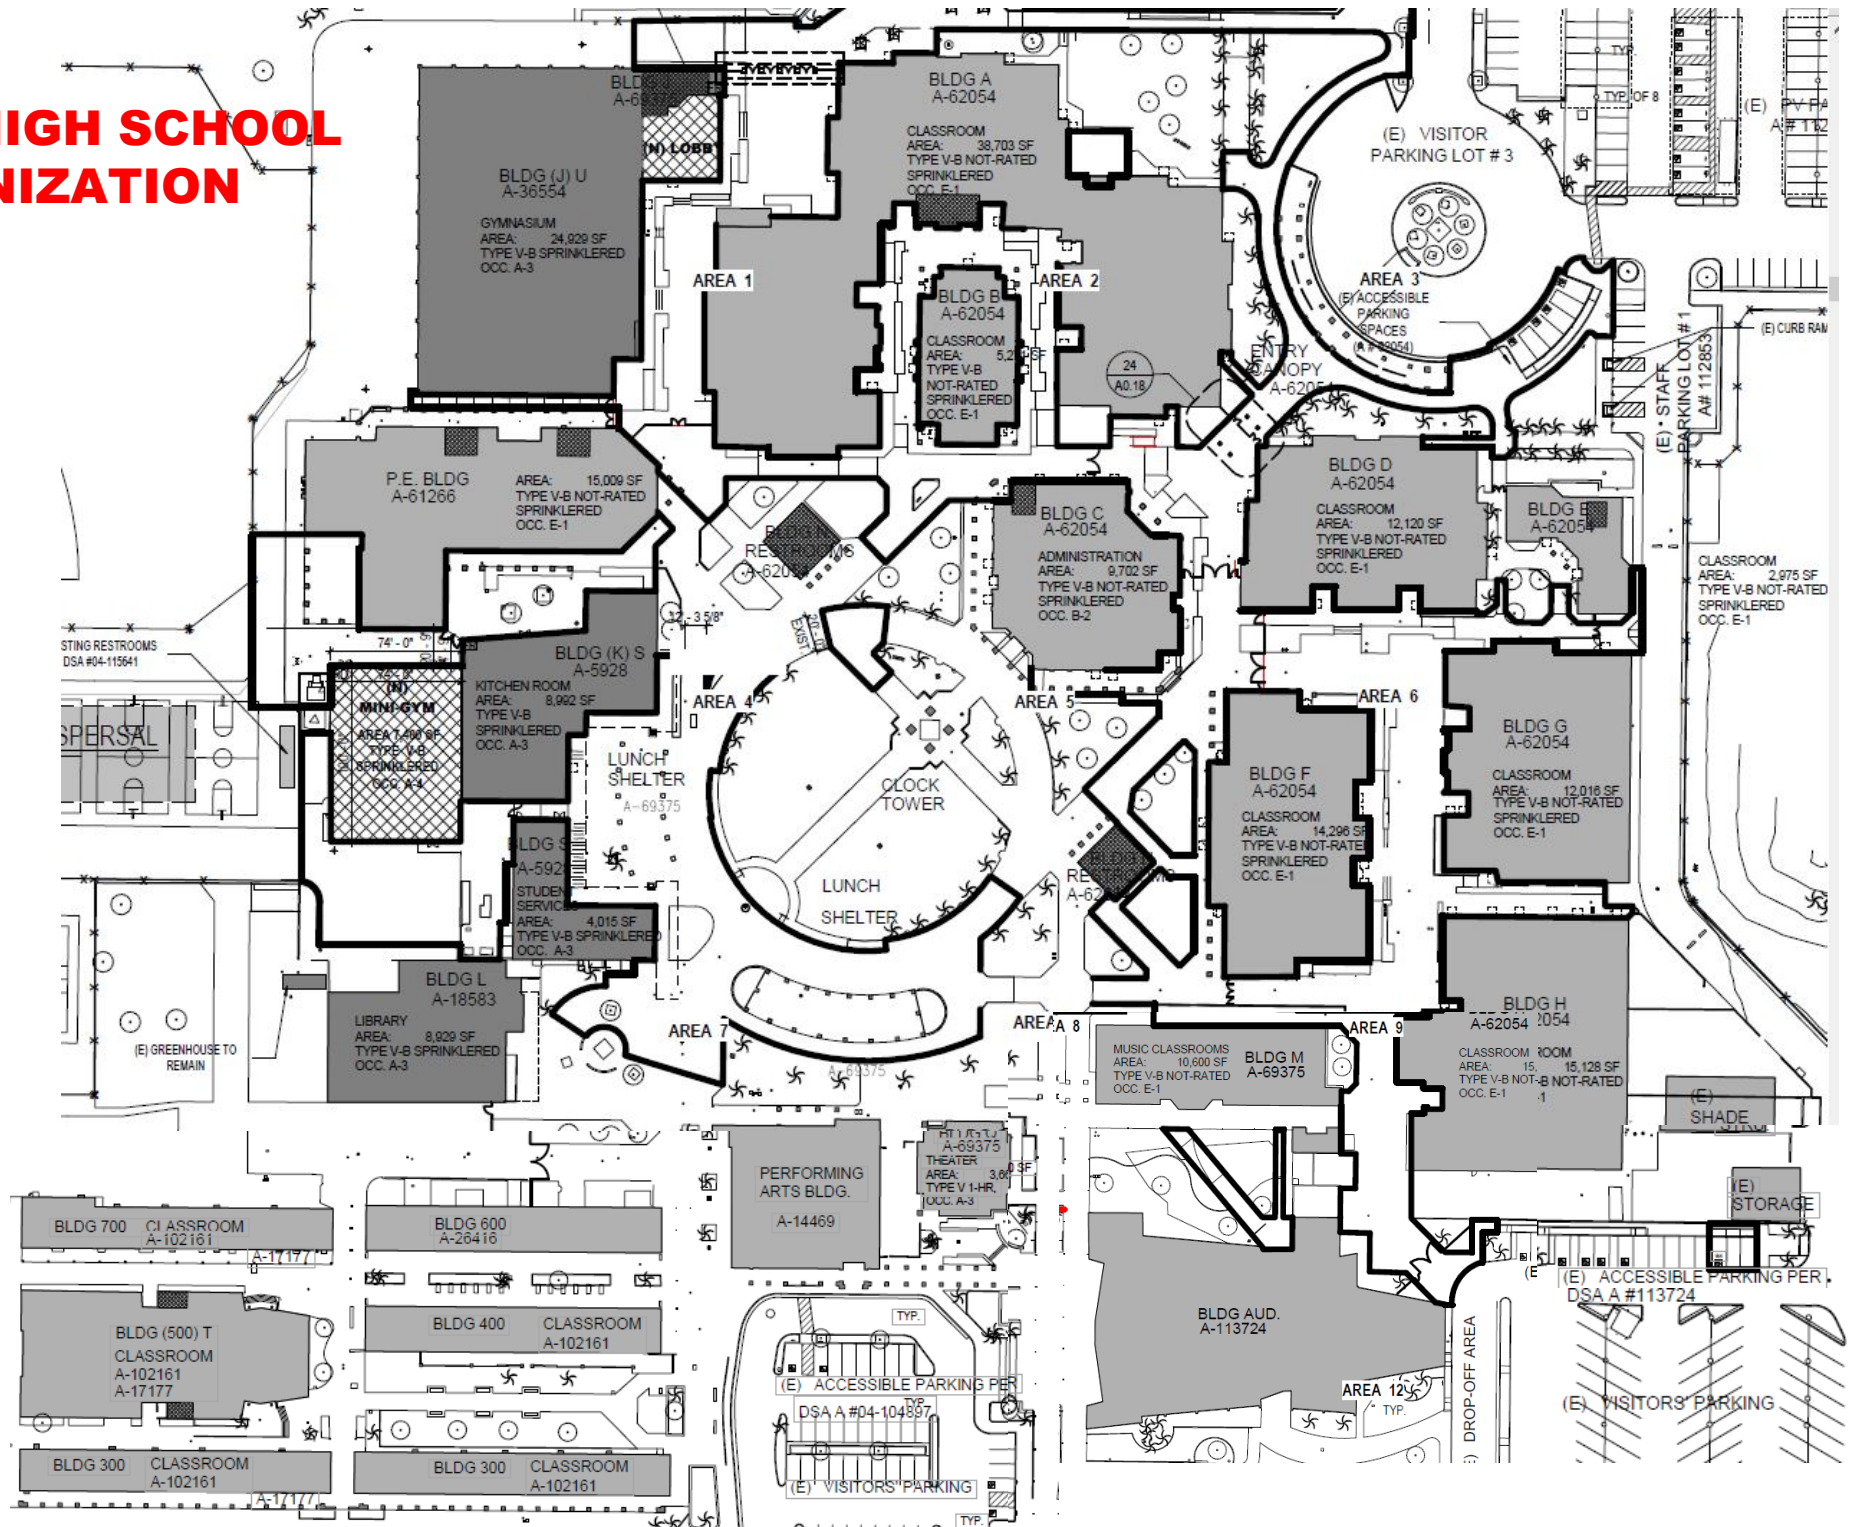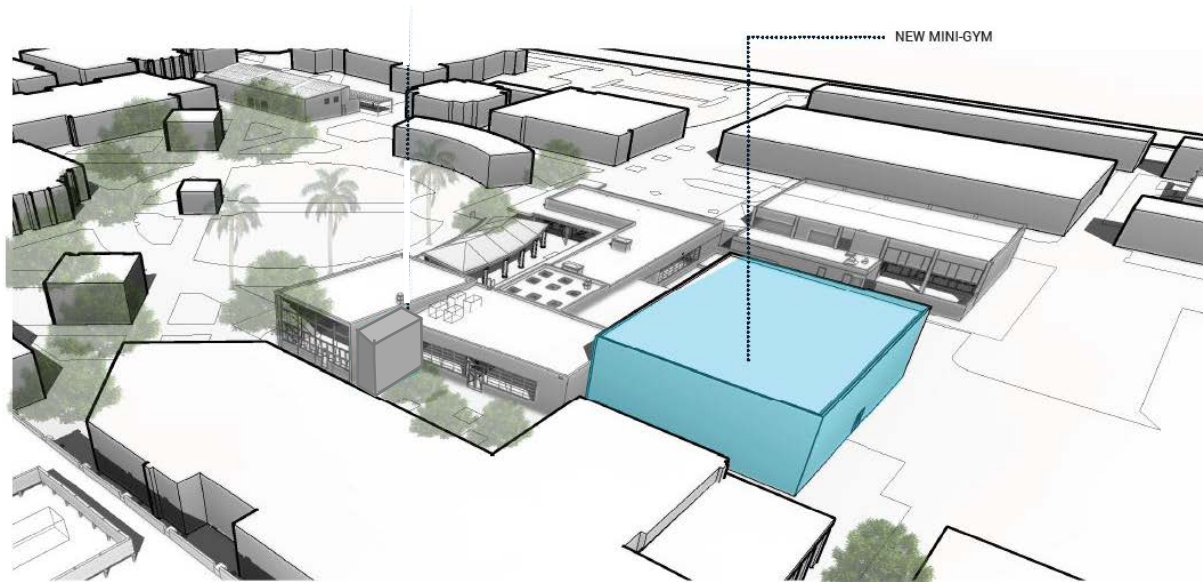

GYMNASIUM



AERIAL VIEW- NEW GYM LOBBY

SIDE VIEW OF NEW GYM LOBBY

